


PIPE TO BE SUPPORTED IN PLACE

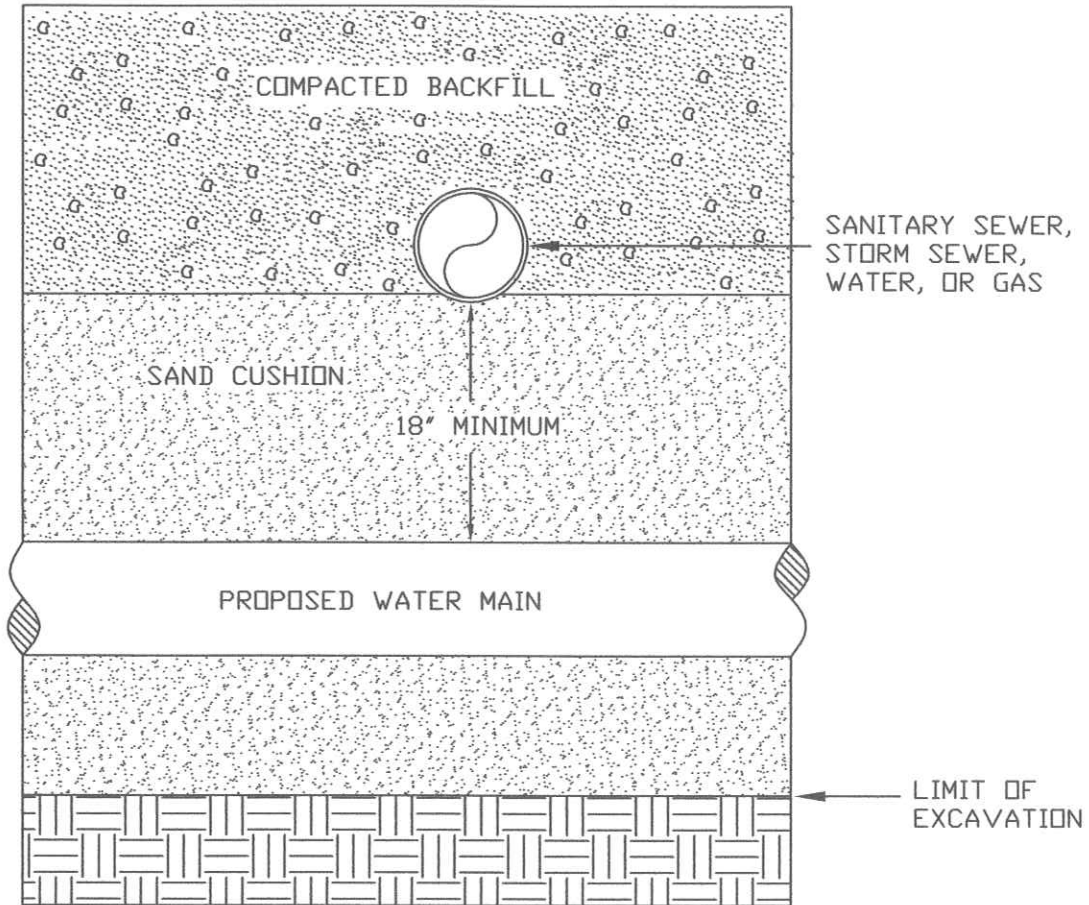

TYPICAL PIPE CROSSING

VALLEY WATER SYSTEMS, INC.

SCALE: NTS

DRAWN BY: DGH

DATE: 2013

APPROVED BY:

PIPE CROSSING DETAIL

DRAWING No.:
VWS-7