


ALL PAVING AND PATCHING SHALL BE IN ACCORDANCE WITH THE TOWN'S DPW AND/OR STATE OF CT DOT STANDARDS AND SPECIFICATIONS

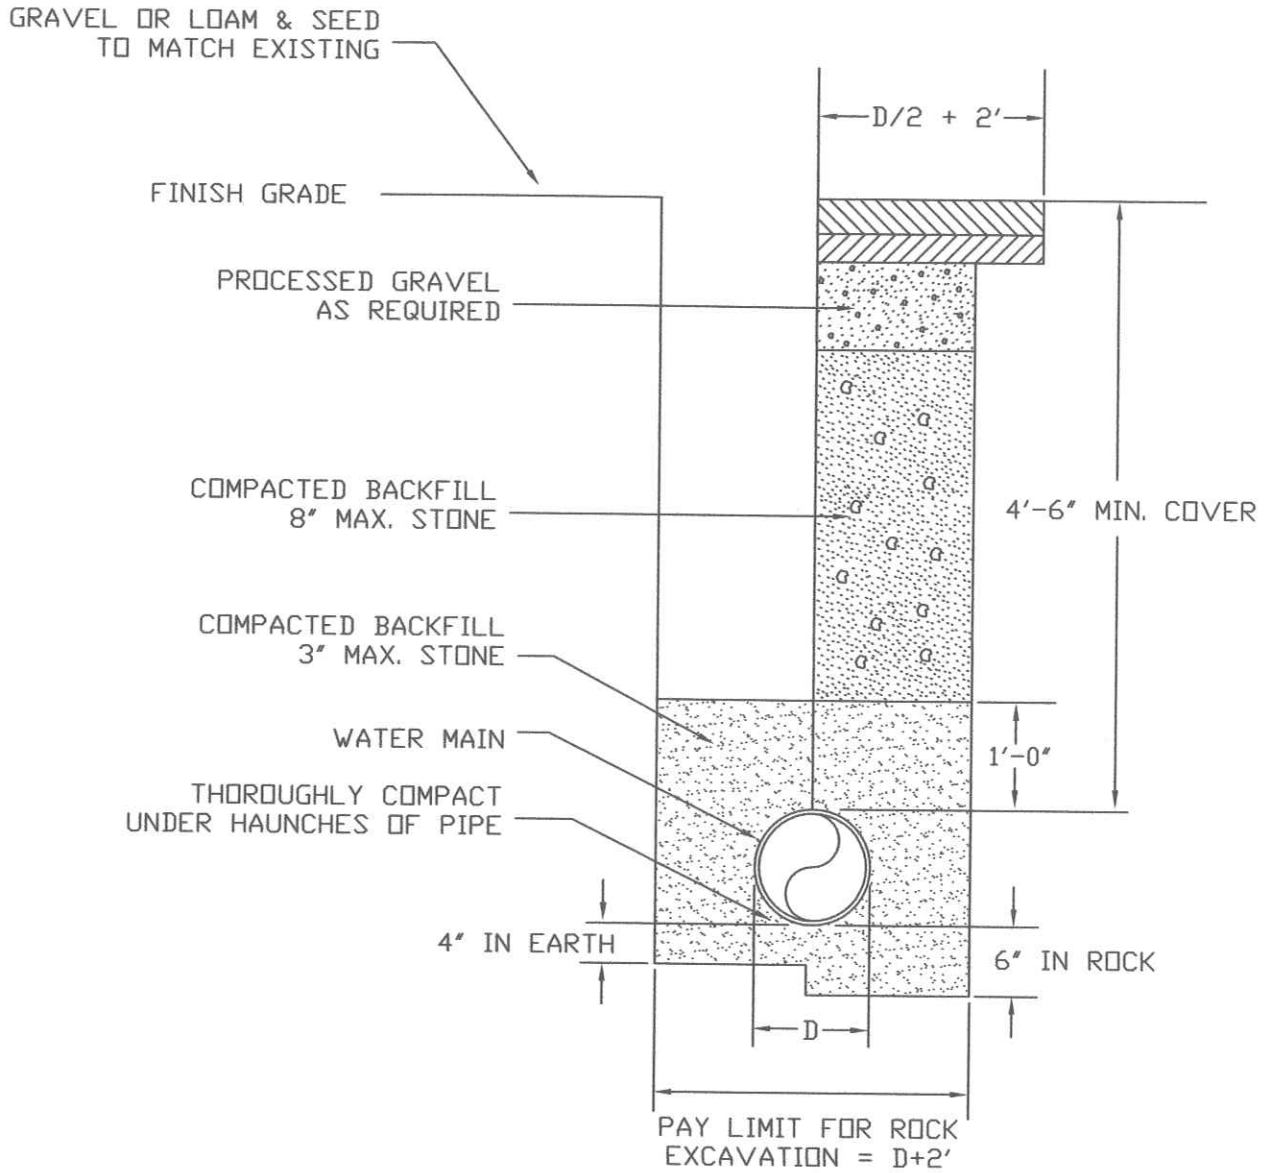

NOTES:

ALL COMPACTION SHALL BE BY MECHANICAL MEANS

AREA AROUND PIPE TO BE BACKFILLED WITH MATERIALS EXCAVATED FROM TRENCH. NO STONE OVER 3" IS ALLOWED. IF MATERIAL IS UNSUITABLE OWNER MAY DIRECT CONTRACTOR TO FURNISH AND PLACE GRAVEL BORROW

VALLEY WATER SYSTEMS, INC.

SCALE: NTS

DRAWN BY: DGH

DATE: 2013

APPROVED BY:

TRENCH DETAIL

DRAWING No.: VWS-1